


LANDGATE COPY OF ORIGINAL NOT TO SCALE 08/05/2024 10:48 AM Request number: 66569295

 Landgate
www.landgate.wa.gov.au

FOR HEADING SEE SHEET 1
FOR INTERESTS AND NOTIFICATIONS
SEE SHEET 1

SURVEY CARRIED OUT UNDER REG 26A
SPECIAL SURVEY AREA GUIDELINES
SEE SURVEY SHEETS FOR SURVEY INFORMATION
USE ONLY THE SURVEY SHEET/S WHEN DETERMINING
THE TRUE FINAL POSITION AND TYPE OF ALL SURVEY
MARKS PLACED PERTAINING TO THIS PLAN.

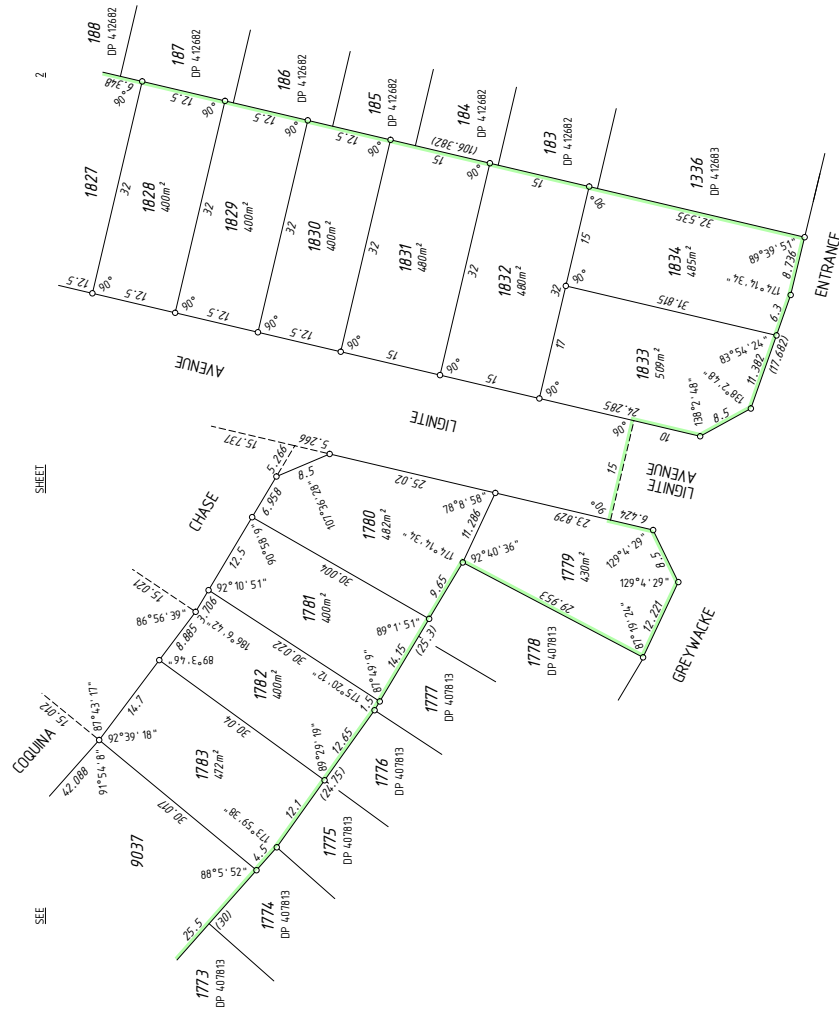

SCALE 1:500 @ A2
ALL DISTANCES ARE IN METRES

 MNG Ref: 98789dp-035d - Stage 2A - DP4/17973, CSD	Charles Young 2020.06.23 15:22:18 +0800 DATE	 Landgate GOVERNMENT OF WESTERN AUSTRALIA	DEPOSITED PLAN 4 17973 SHEET 03 OF 03 SHEETS VERSION 1
--	---	---	--




HELD BY LANDGATE IN DIGITAL FORMAT ONLY

SURVEY SHEET PROCESSED
DATE: 10-02-2021 F.F.

FOR SURVEY INFORMATION ONLY
SURVEY INFORMATION COMPRISES
SURVEY SHEETS A-C...

SURVEY CARRIED OUT UNDER REG 26A
 SPECIAL SURVEY AREA GUIDELINES
 ALL BEARINGS AND DISTANCES ON THIS SHEET
 ARE THE RESULT OF LEAST SQUARES ADJUSTMENTS
 CARRIED OUT ON FIELD OBSERVATIONS

GRID DATUM IS PG94

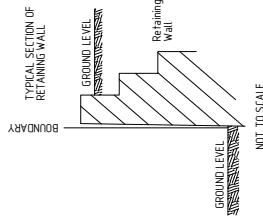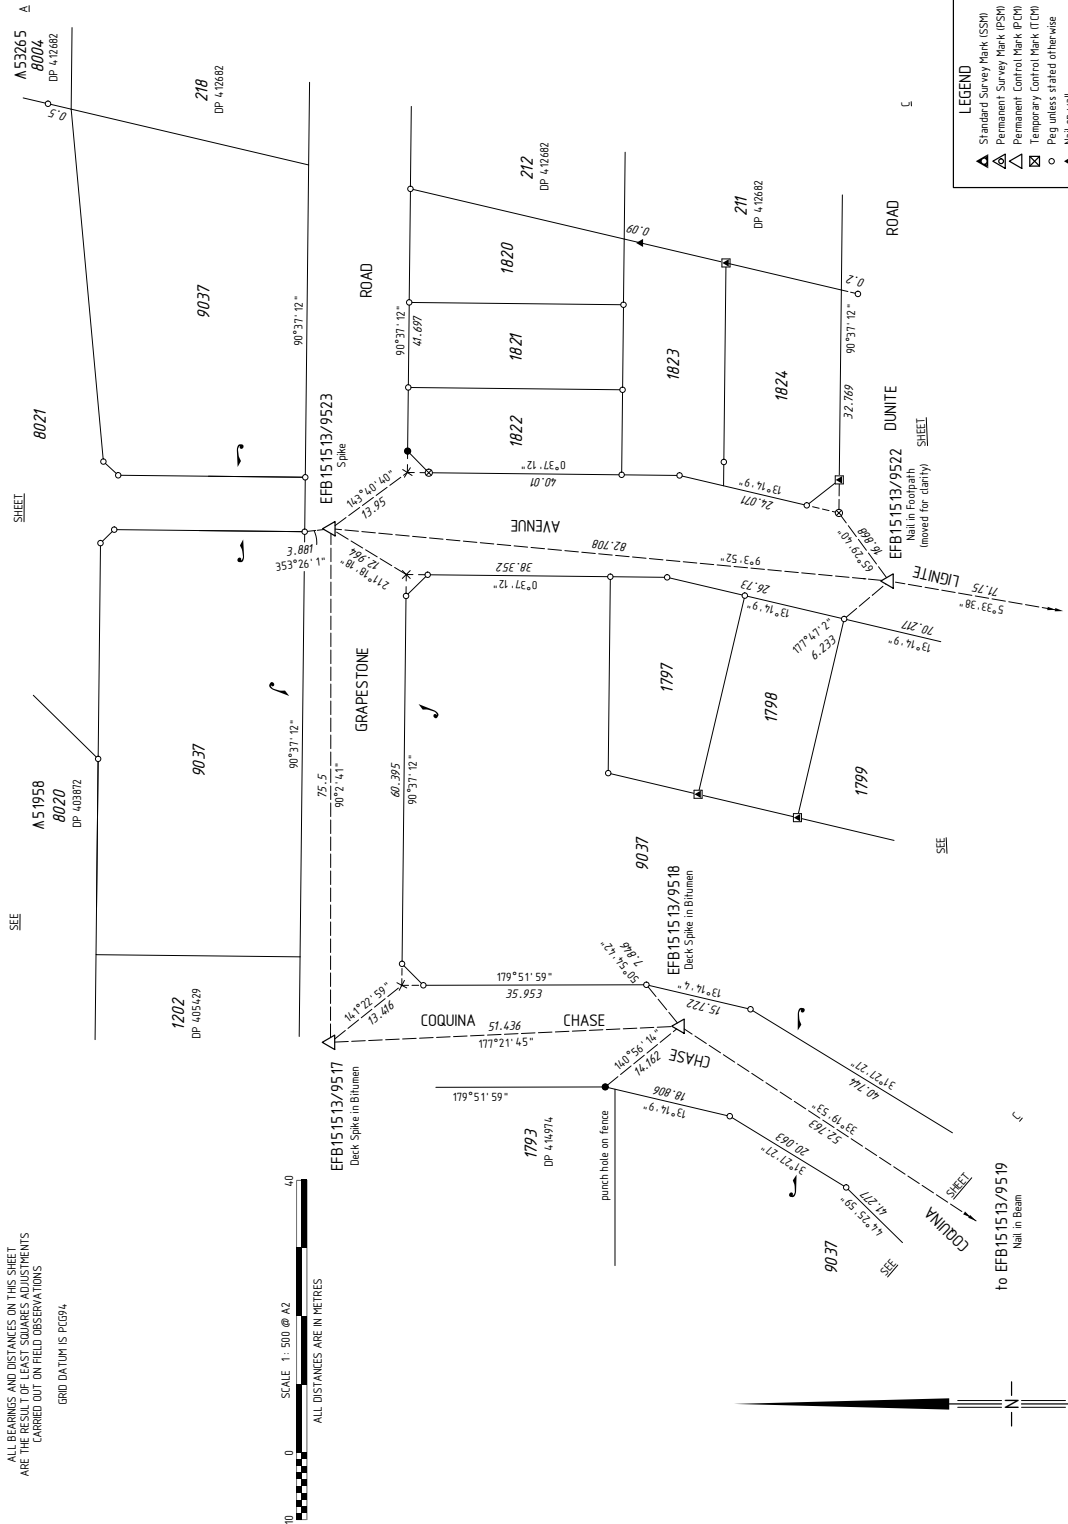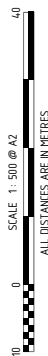

THIS SUBDIVISION CONTAINS RETAINING WALLS
 WHICH ARE LOCATED WITHIN THE TIGHT LOTS.

SURVEYOR'S CERTIFICATE - REG 54

I, **Charles A. YOUNG**
 hereby certify that this plan is accurate and
 is a correct representation of the -
 a) "survey, and/or
 b) "calculations from measurements
 recorded in the field records,
 (where it is applicable)
 under the provisions of this plan
 and that it complies with the relevant
 written laws in relation to which it is
 lodged.

SURVEYOR'S CERTIFICATE - REG 55(d)

The marks shown on these plans of survey
 were in place on 23/06/2020

Charles Young
 2020.07.08 08:25:10
 +0800

LICENSED SURVEYOR **DATE**



DEPOSITED PLAN
4 17973
SURVEY SHEET B
VERSION 1

- LEGEND**
- ▲ Standard Survey Mark (SSM)
 - ▲ Permanent Survey Mark (PSM)
 - ▲ Permanent Control Mark (PCM)
 - ▲ Temporary Control Mark (TCM)
 - ▲ Peg unless stated otherwise
 - ▲ Nail on wall
 - ▲ Nail and Plate in wall
 - ▲ Rivet
 - ▲ Spike
 - ▲ Drill Hole in concrete
 - ▲ Deck Spike in blumen
 - ▲ Deck Spike and Plate

HELD BY LANDGATE IN DIGITAL FORMAT ONLY

SURVEY SHEET PROCESSED
 DATE: 10-02-2021

